



Distanze

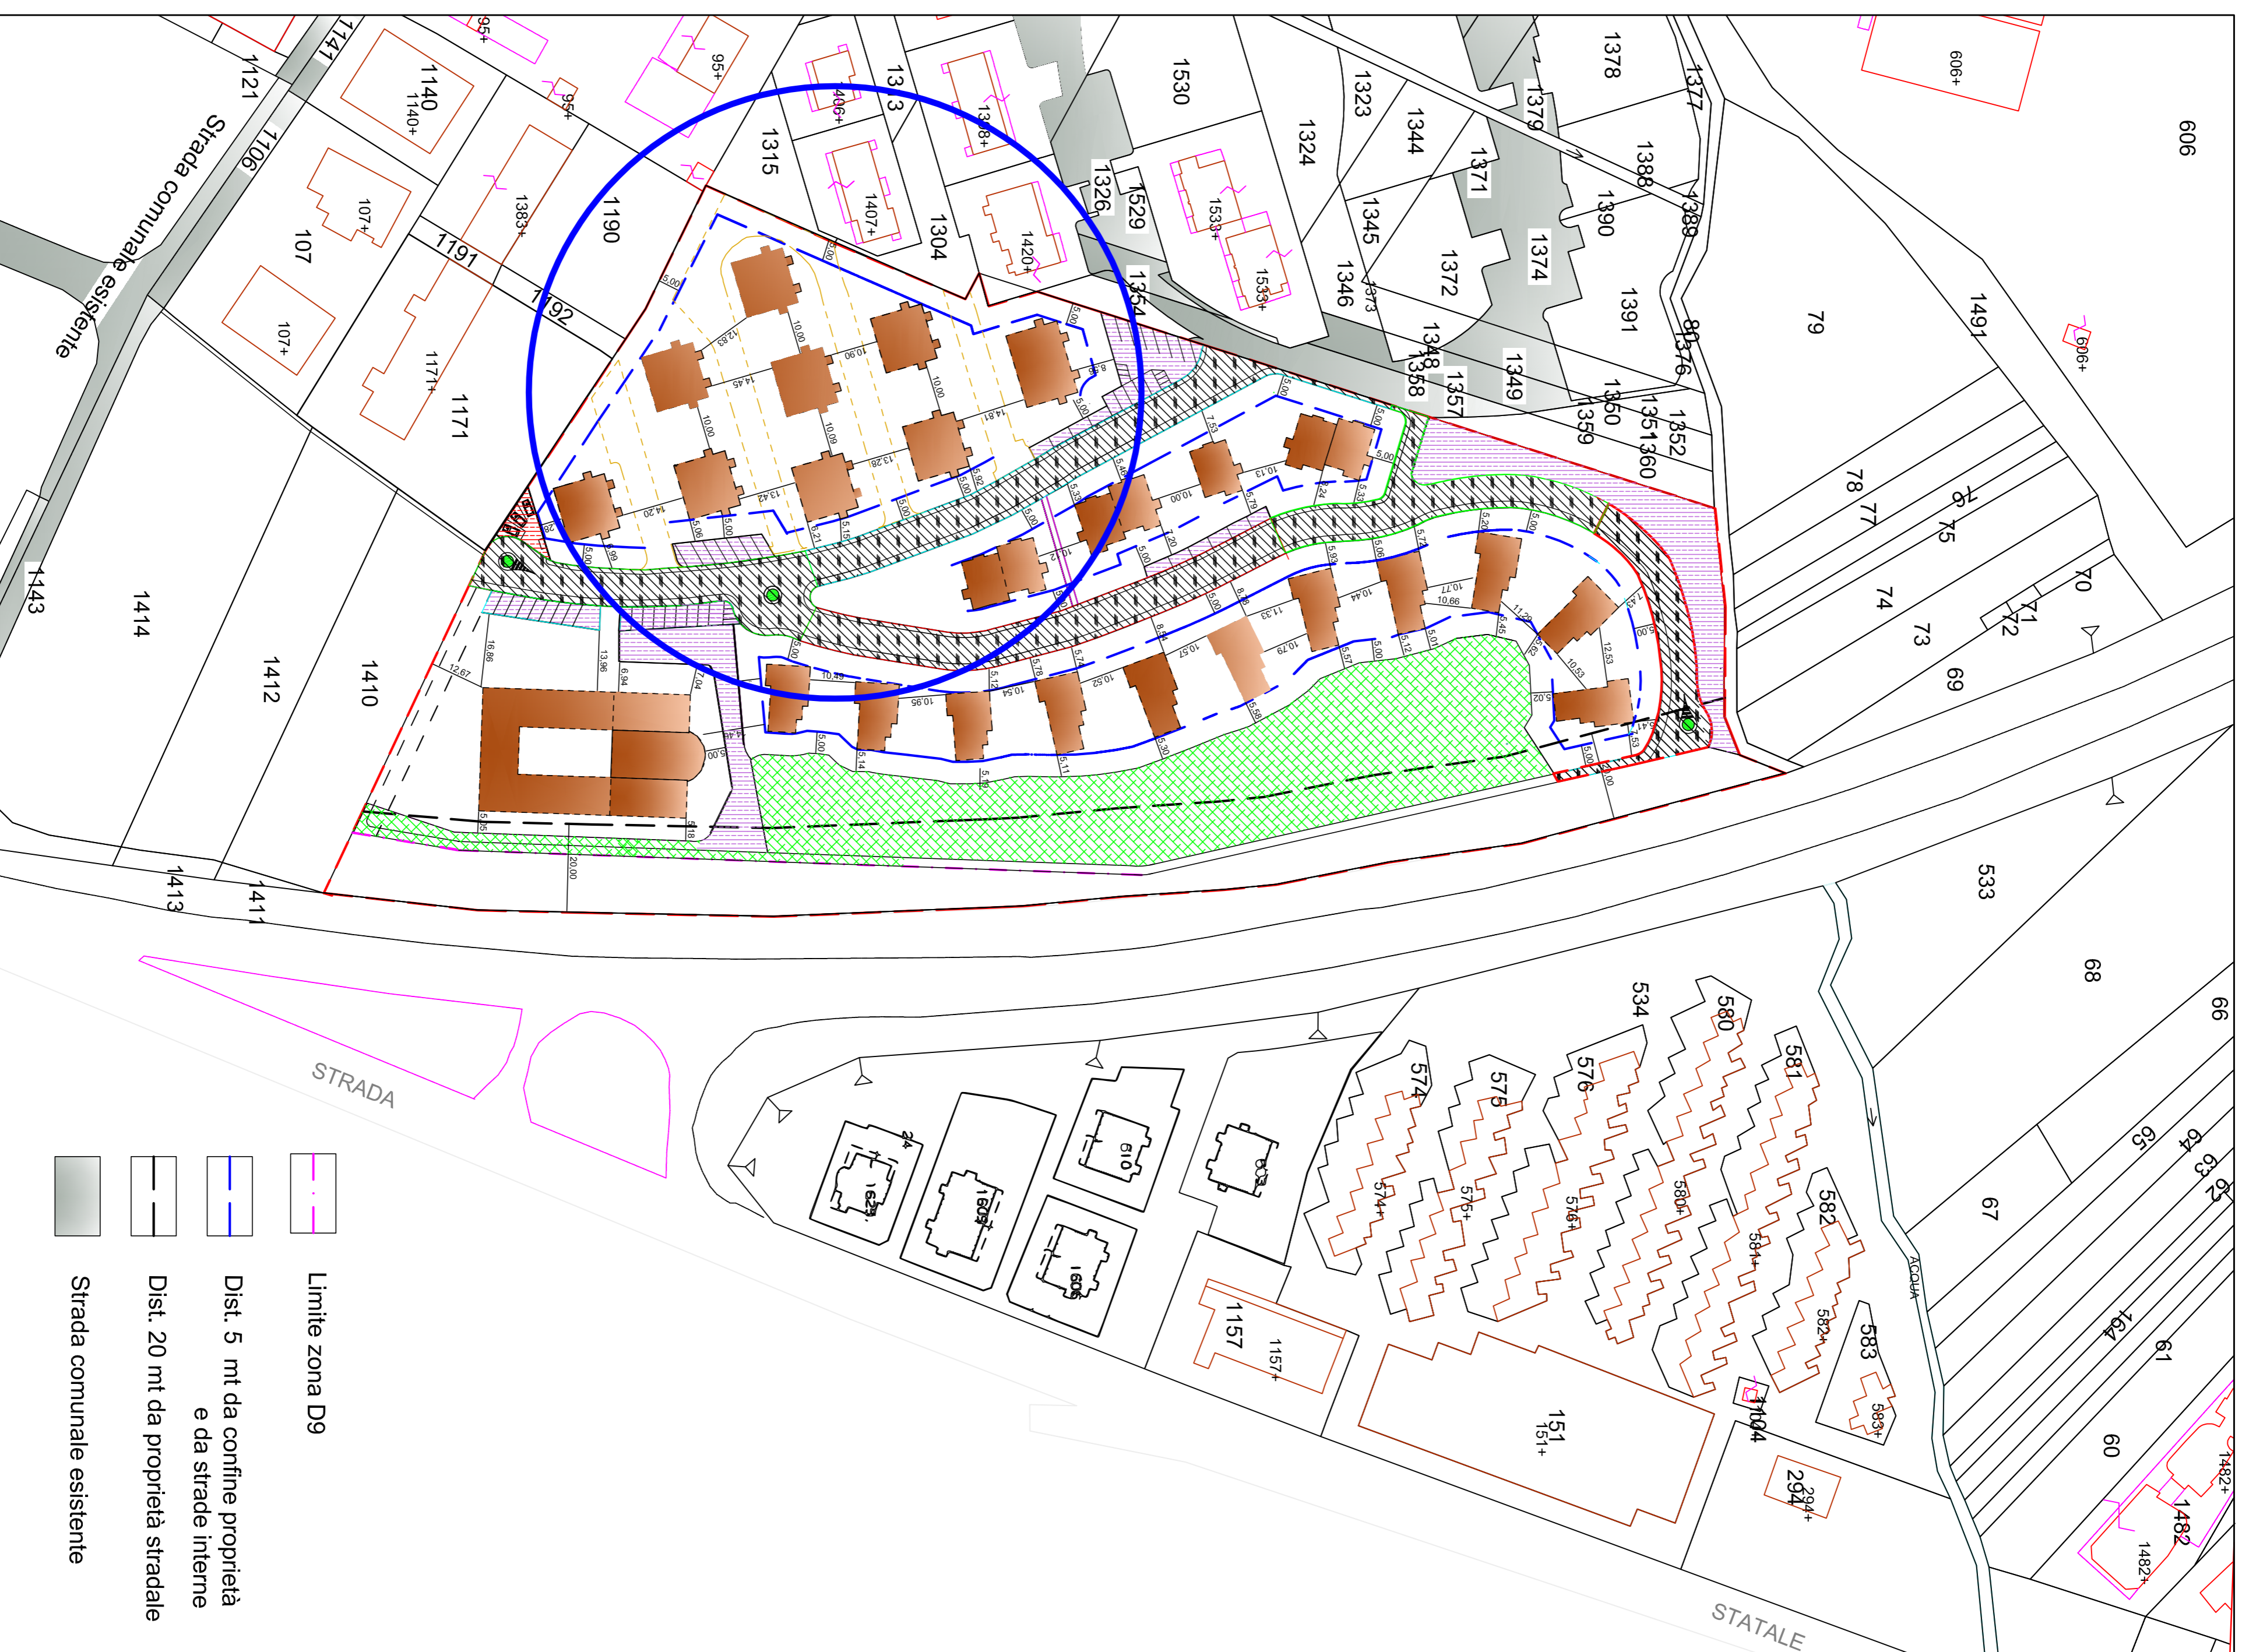

Schema Planovolumetrico

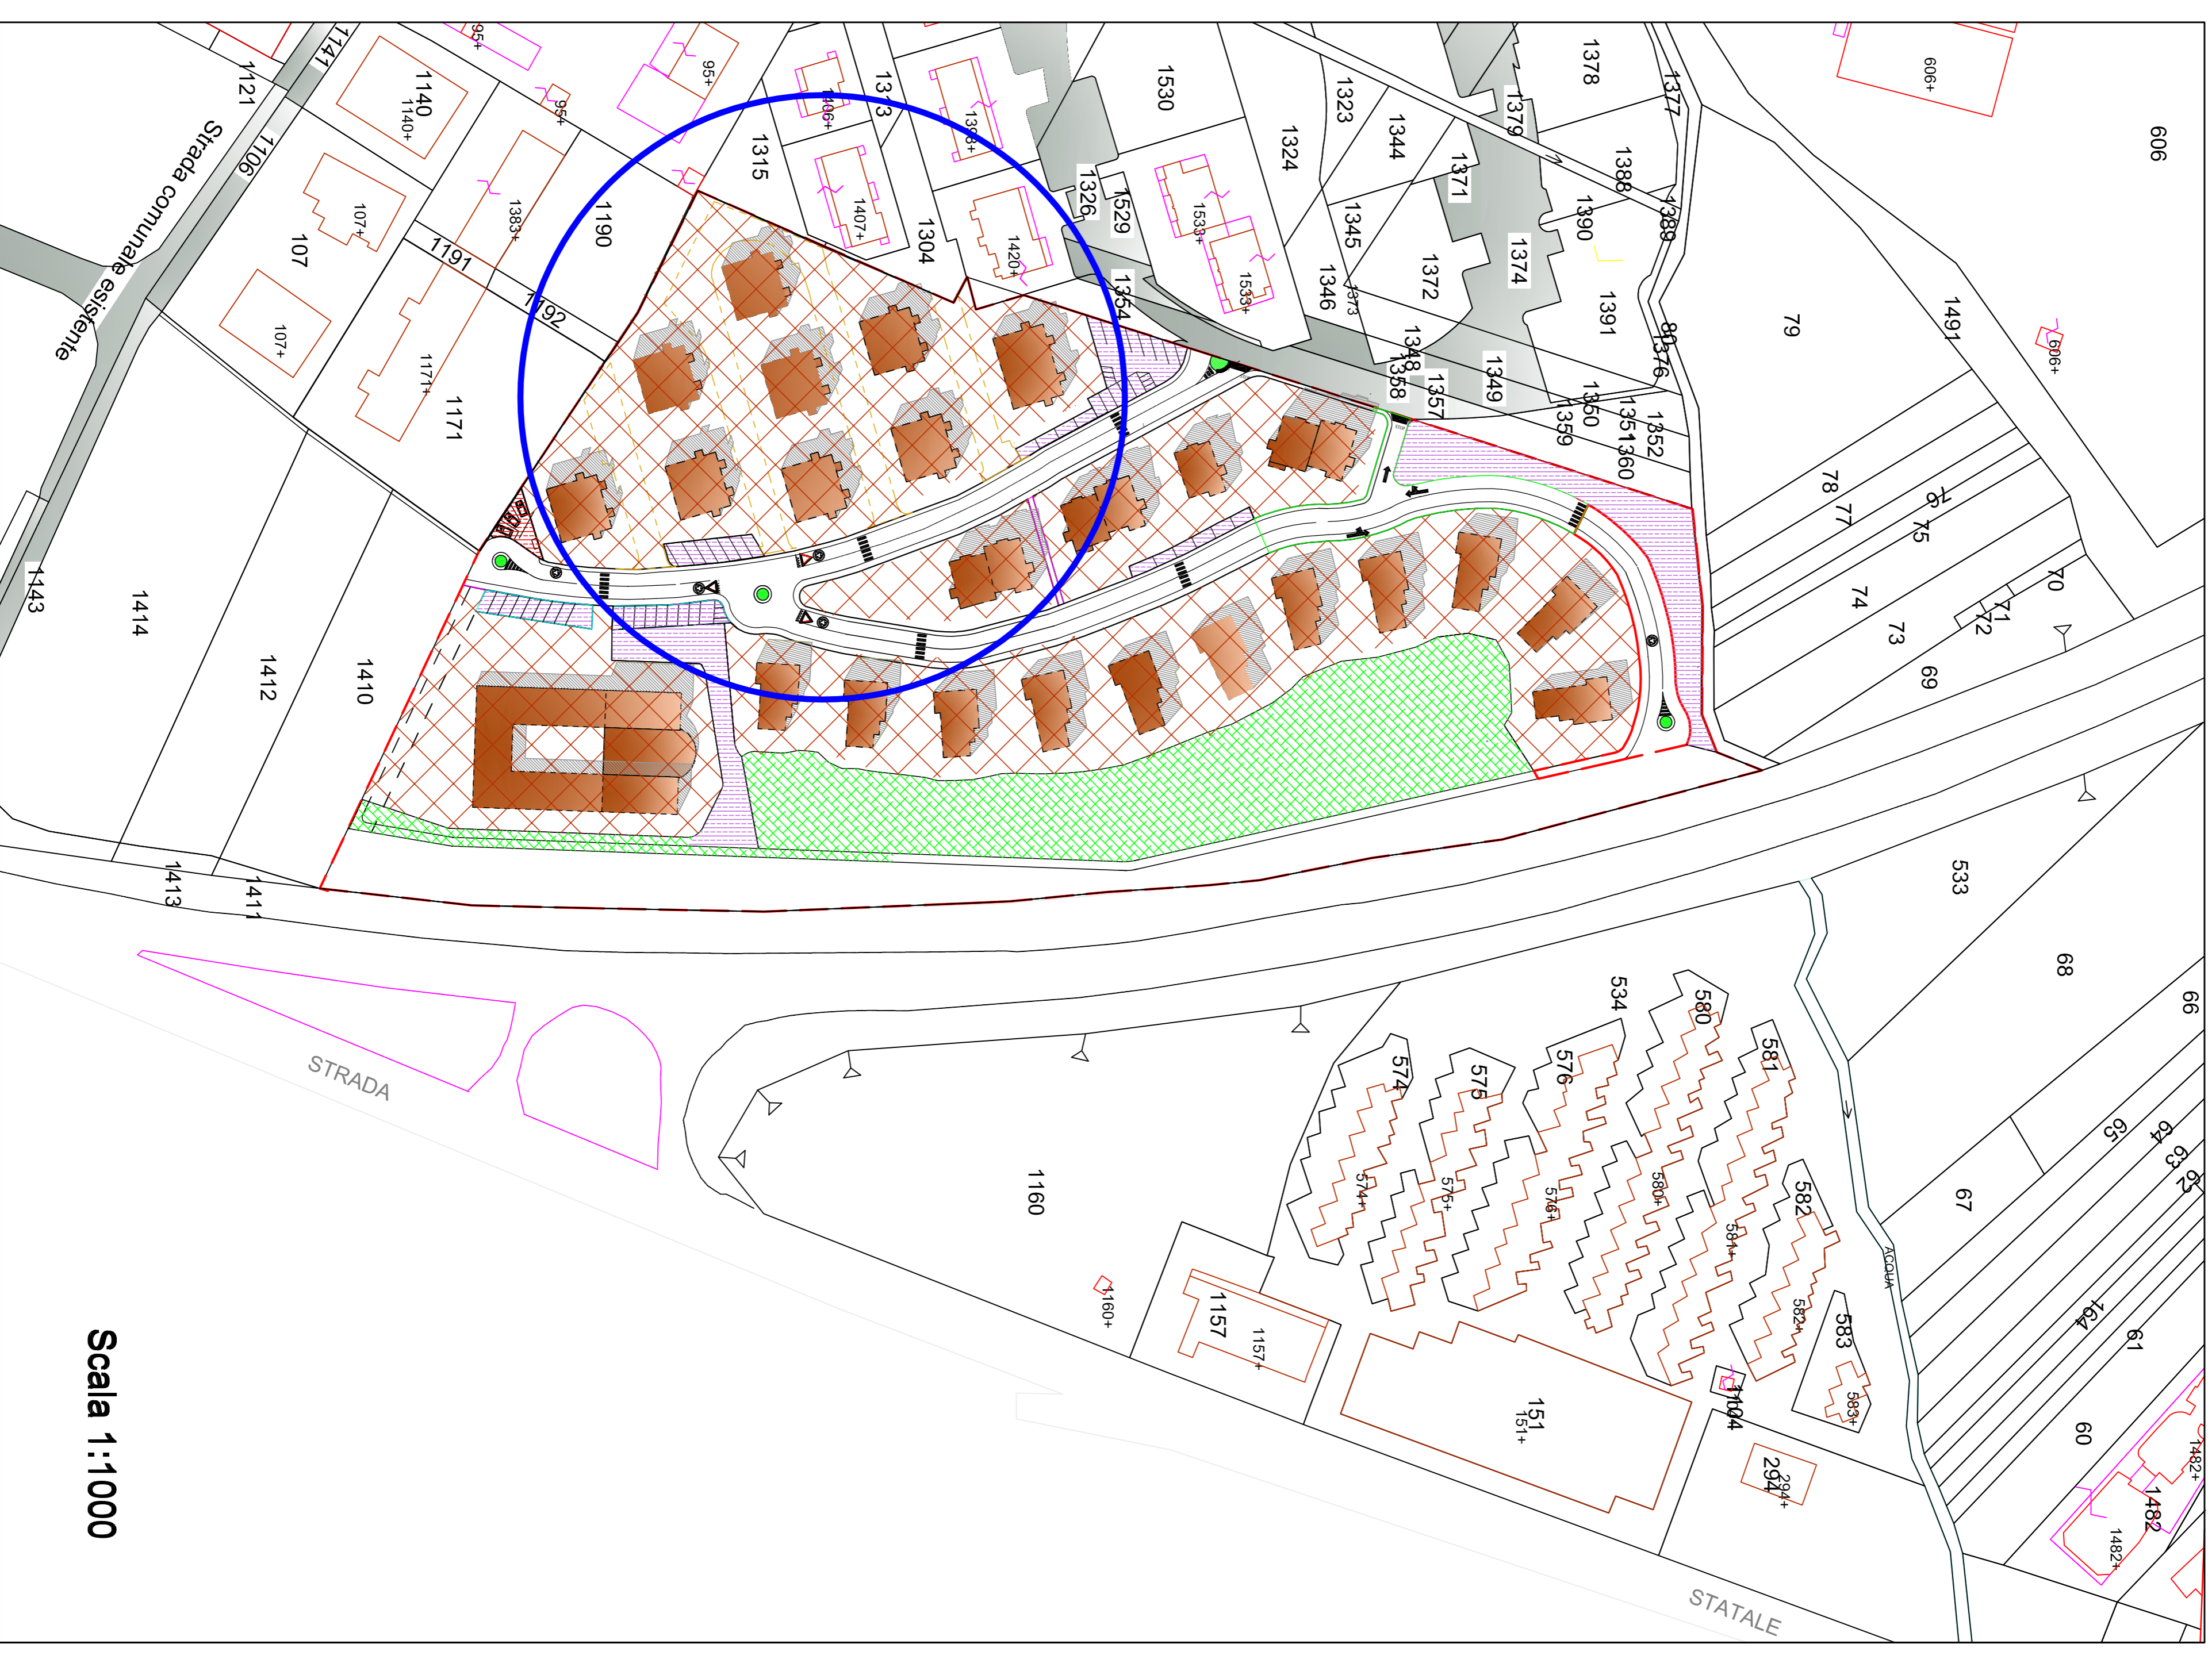

Scala 1:1000